
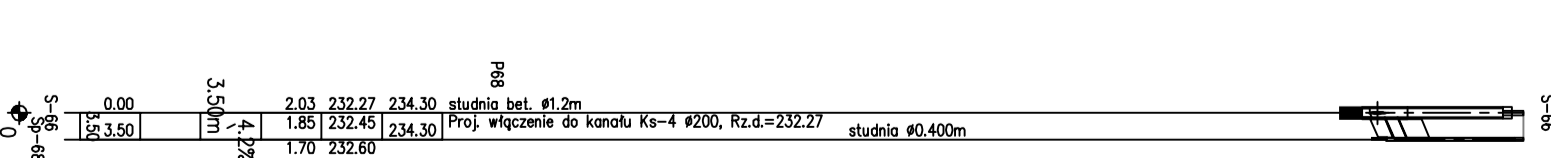
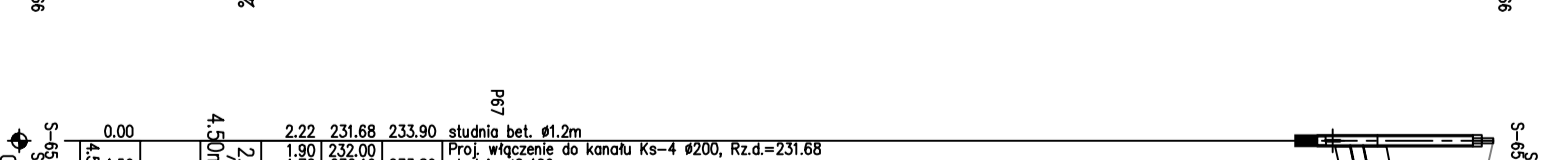
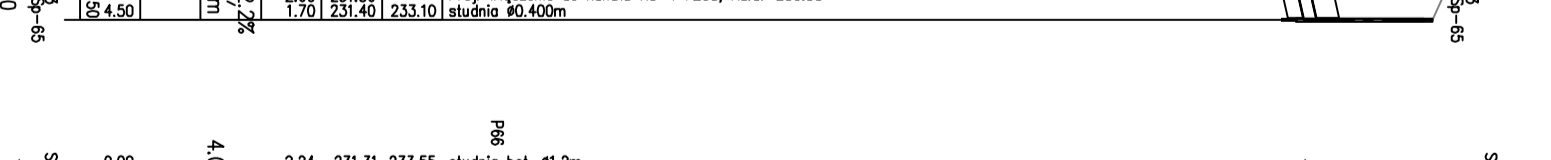
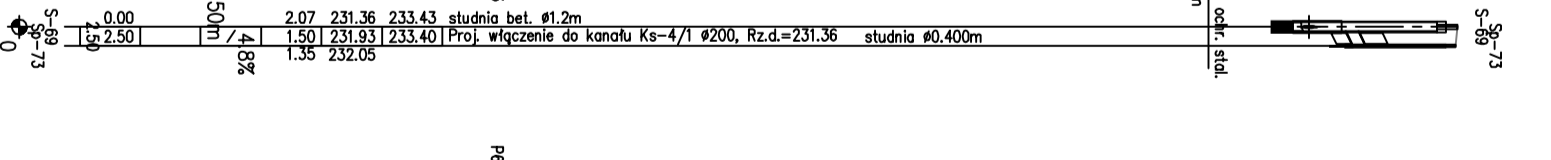
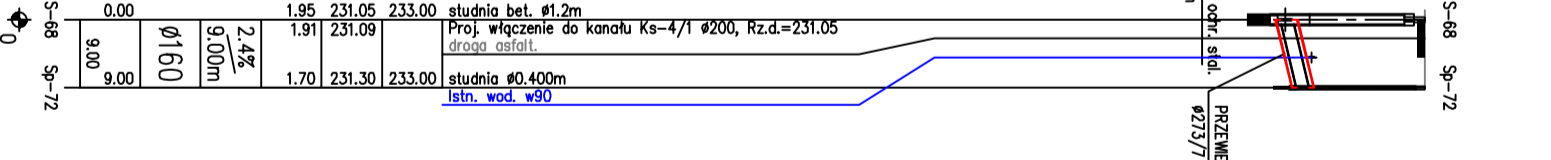
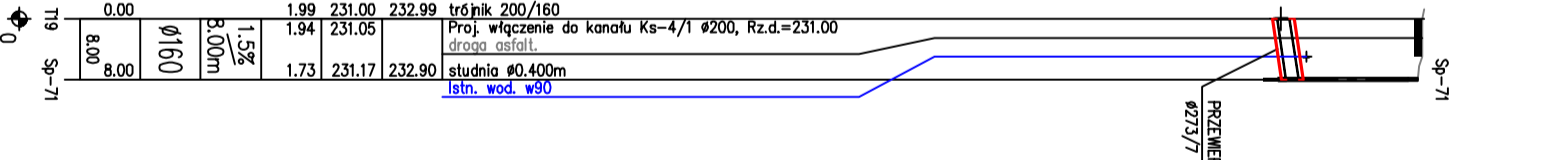
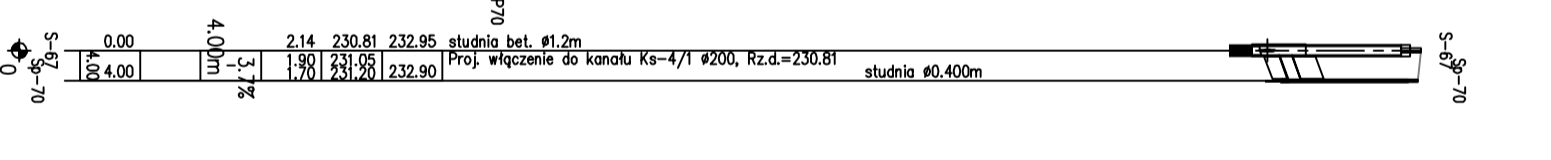
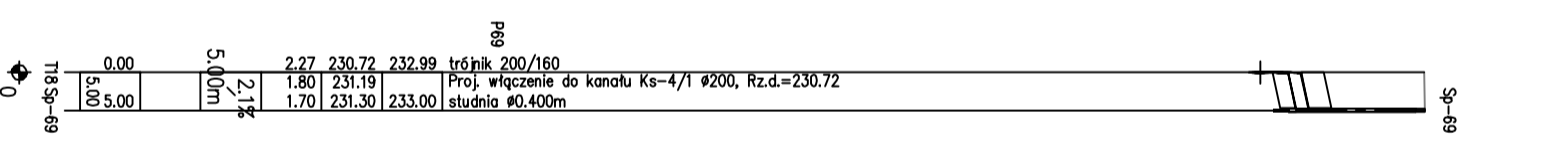
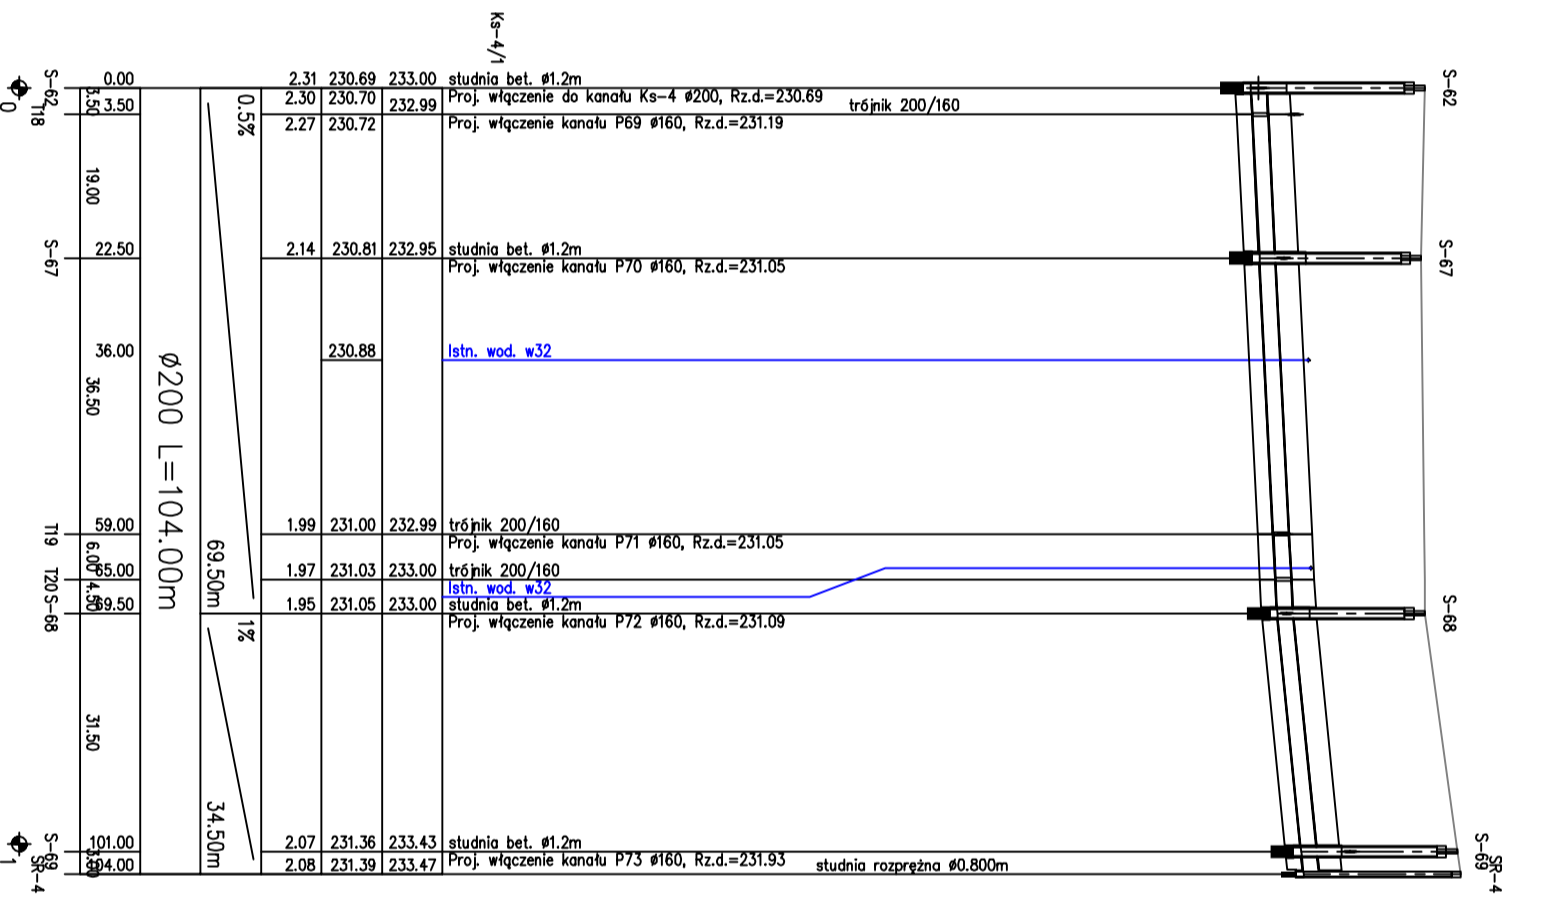


| | | | | | | | | | |
|----------------------|-----|--------|--------|--------|--------|--------|--------|--------|--------|
| HEKTOMETRY | P-3 | 0.00 | 24.50 | 14.00 | 20.00 | 27.50 | 28.50 | 45.50 | 160.00 |
| ODLEGŁOŚCI | | | 24.50 | 14.00 | 20.00 | 27.50 | 28.50 | 45.50 | 160.00 |
| ŚREDNICA, MATERIAŁ | | | | | | | | | |
| SPADKI, DŁUGOŚCI | | 0.5% | | 1.3% | | | | | |
| ZAGĘBIENIE DŃ KANAŁU | | 2.90 | 2.53 | 2.31 | 2.30 | 2.24 | 2.22 | 2.03 | |
| RZĘDNA DŃ KANAŁU | | 230.50 | 230.62 | 230.69 | 230.87 | 231.31 | 231.68 | 232.27 | |
| RZĘDNA TERENU ISTN. | | 233.40 | 233.15 | 233.00 | 230.91 | 233.55 | 233.90 | 234.30 | |

OZNACZENIE PROFILU:
 PODŁAŻA
 Ks-4
 Przepompownia P-3

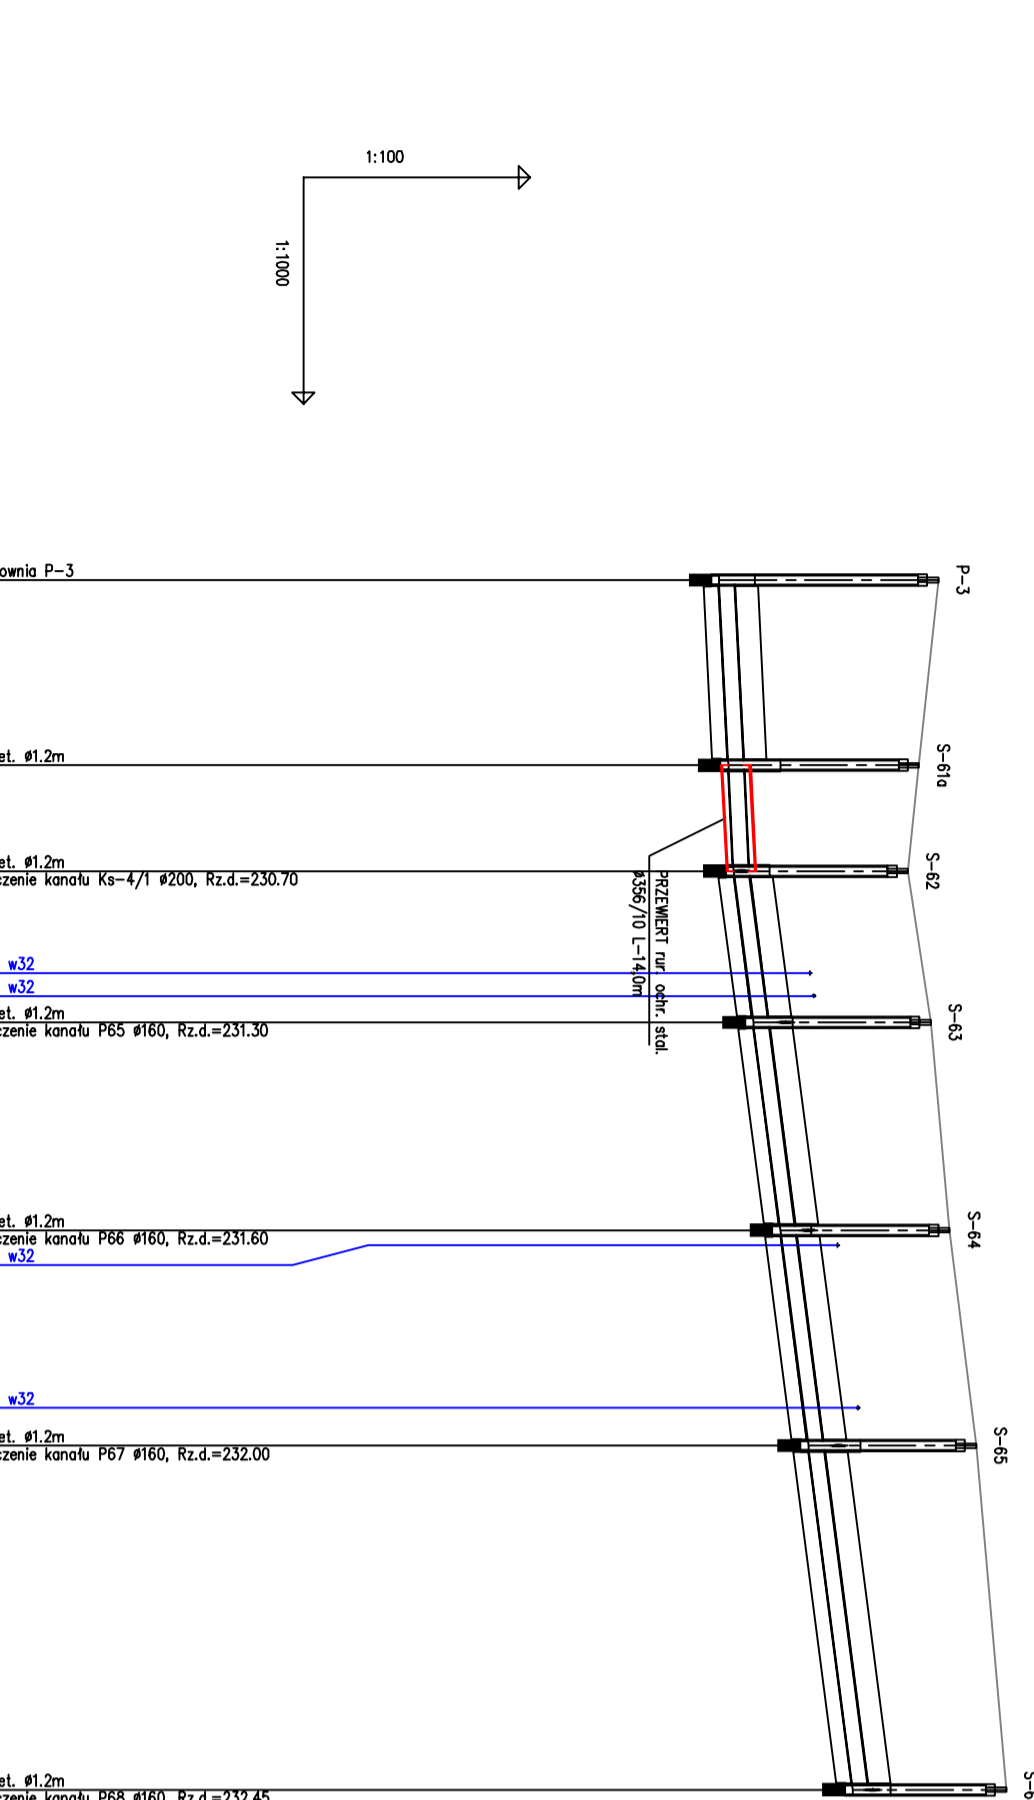

| | | | | |
|---|--|-------------------------------|------------------------------|--------|
| BIO - PROJEKT Biuro Projektowo - Usługowe s.c. Waldemar Zamierowski, Bogdan Golec 45 - 061 Opole, ul. Katowicka 39 | Nazwa i adres obiektu budowlanego: Kanalizacja sanitarna Przystajń - etap V. | | | |
| | Branża : sanitarna | | Stadium dokumentacji : PW/PB | |
| Przedmiot rysunku: PROFILE PODŁUŻNE kolektorów grawitacyjnych wraz z przyłączami Ks-4, Ks-4/1 | Wykonawcy | Imię i nazwisko | Nr uprawnień | Data |
| | Projektant | inż. BOGDAN GOLEC | 160/94/OP | 2008r. |
| | St. Asys. Projektanta | mgr inż. M. OLSZEWSKA | 2008r. | 2008r. |
| | Sprawdzający | mgr inż. WALDEMAR ZAMIEROWSKI | 205/94/OP | 2008r. |
| Skala : 1:100/1000 | Nr rysunku : | Nr egz.: | | |