


RZUT ATTYKI

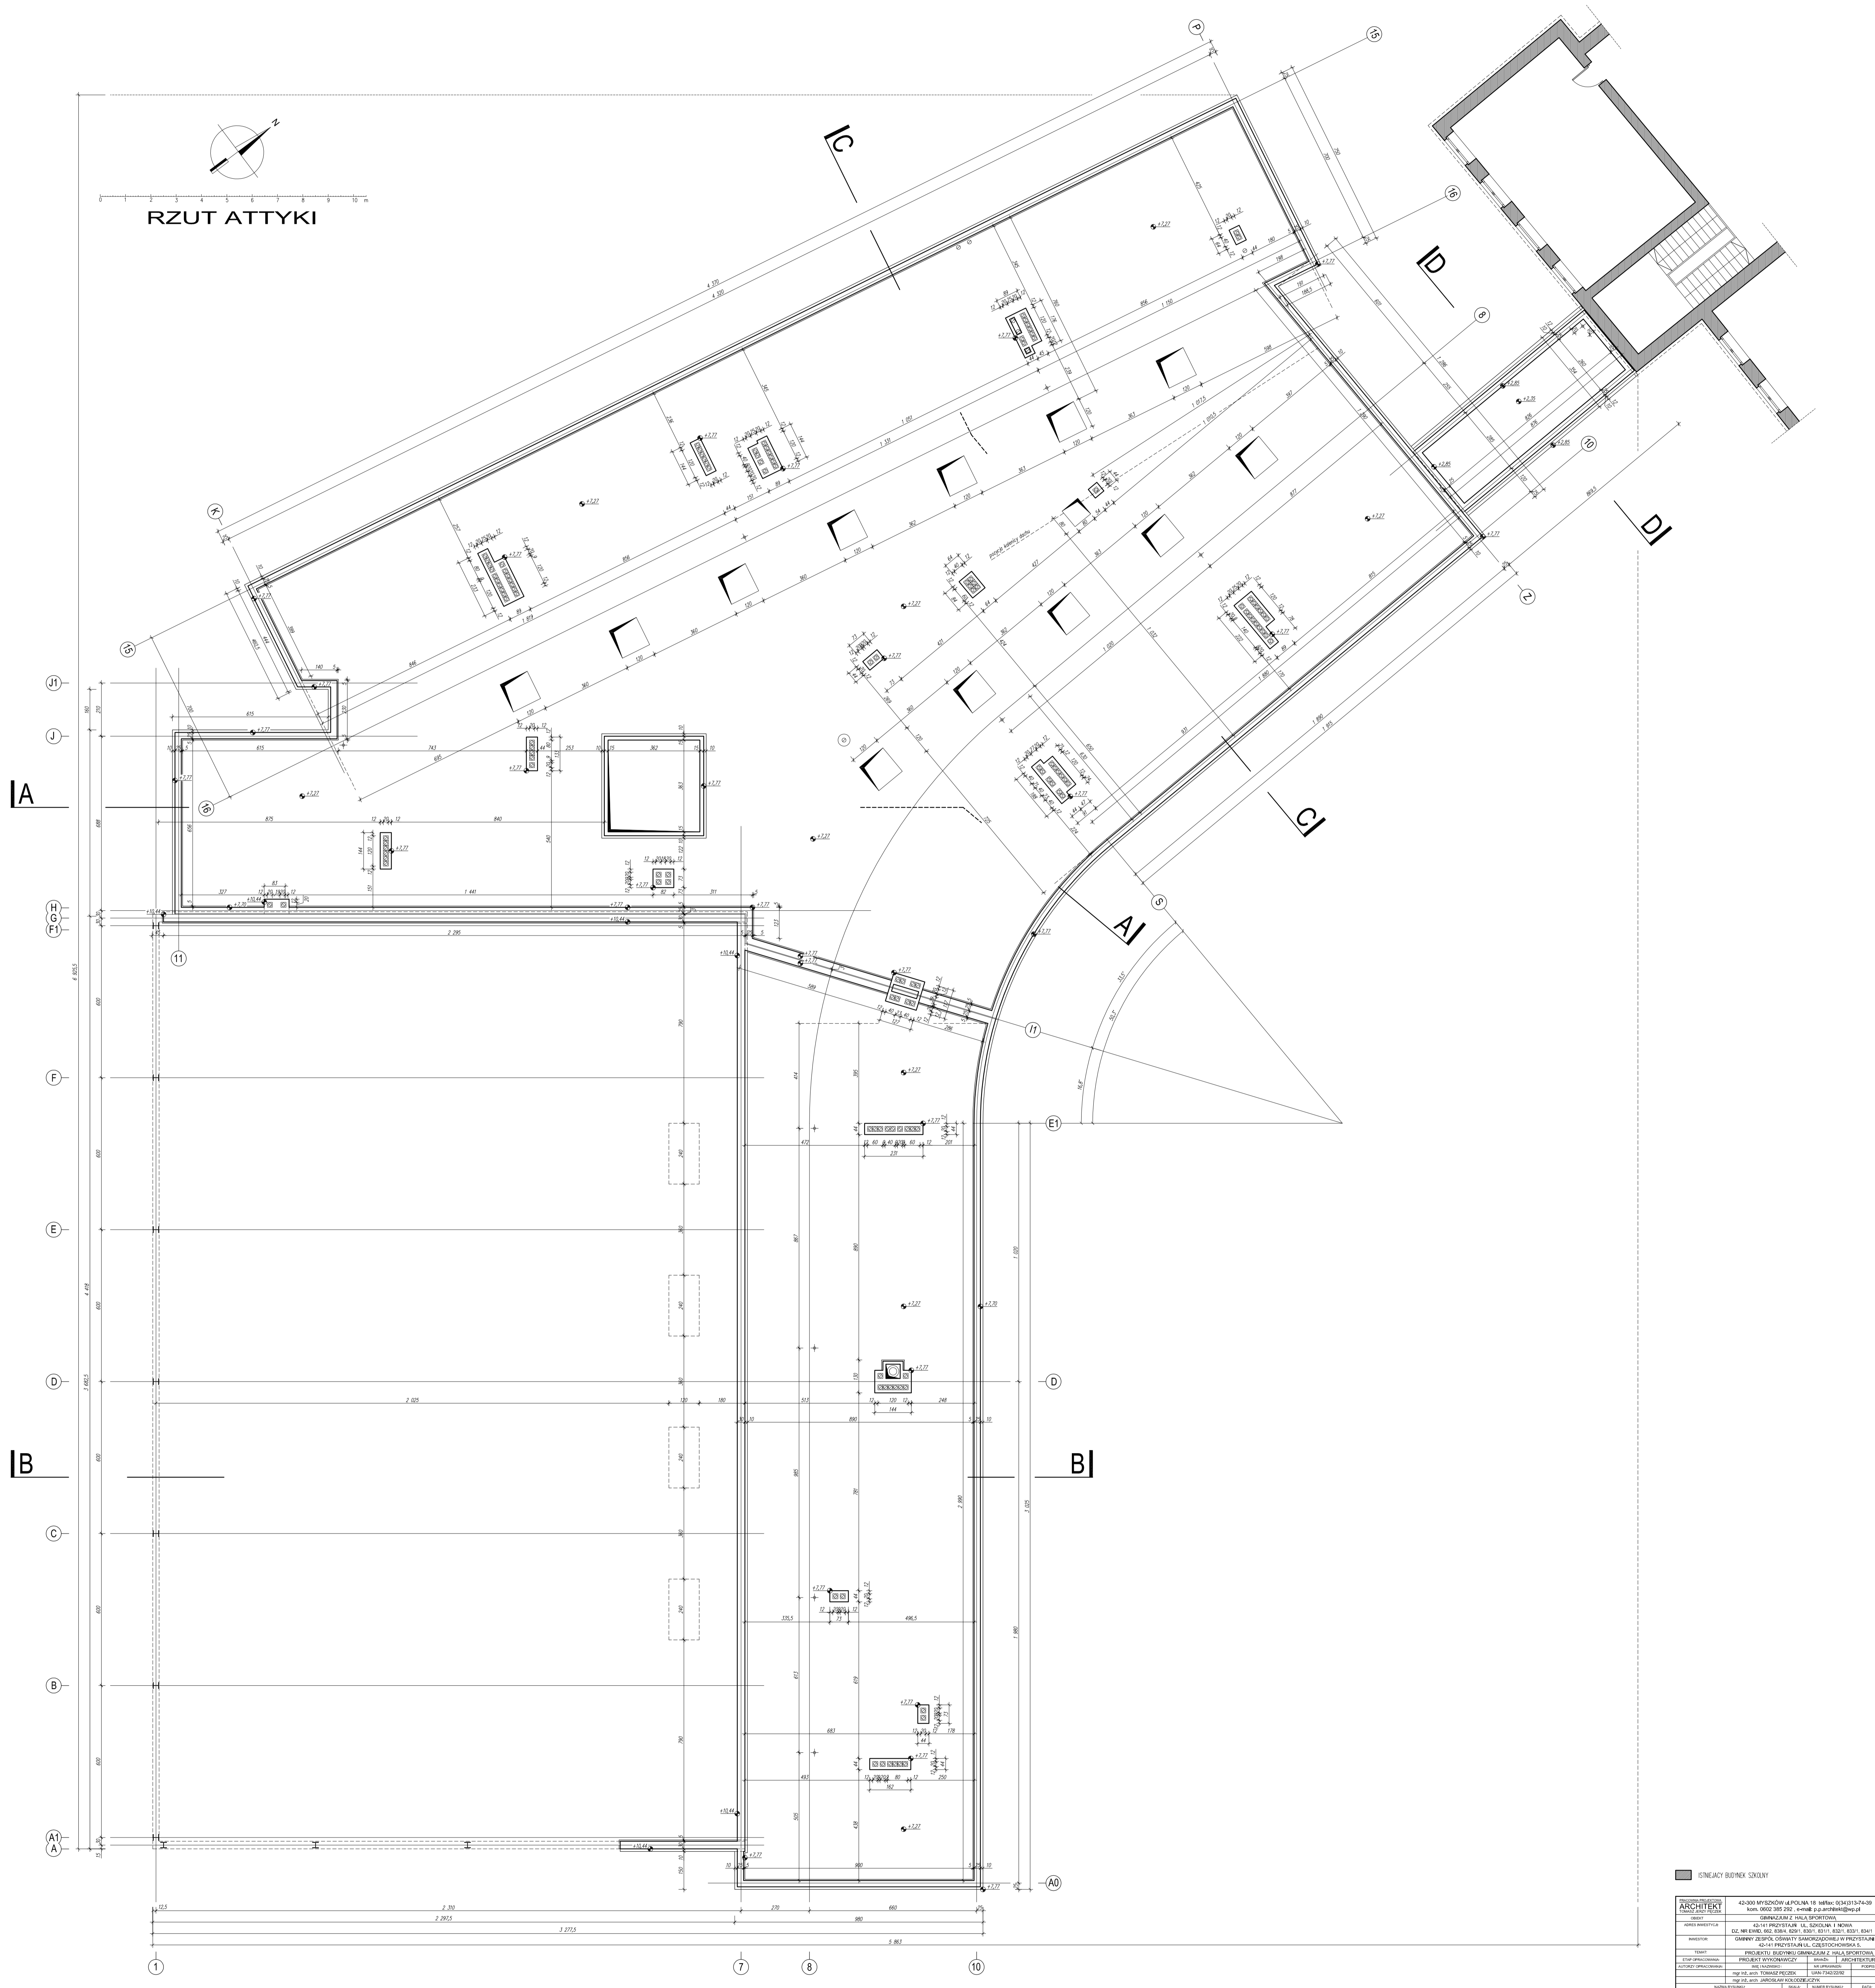

ENERGY BONES SIZOM	
ARCHITEKT	
ADRES: [illegible]	TEL: [illegible]
PROJEKT: [illegible]	
WYKONAWCA: [illegible]	DATA: [illegible]
RZUT ATTYKI	1:100