




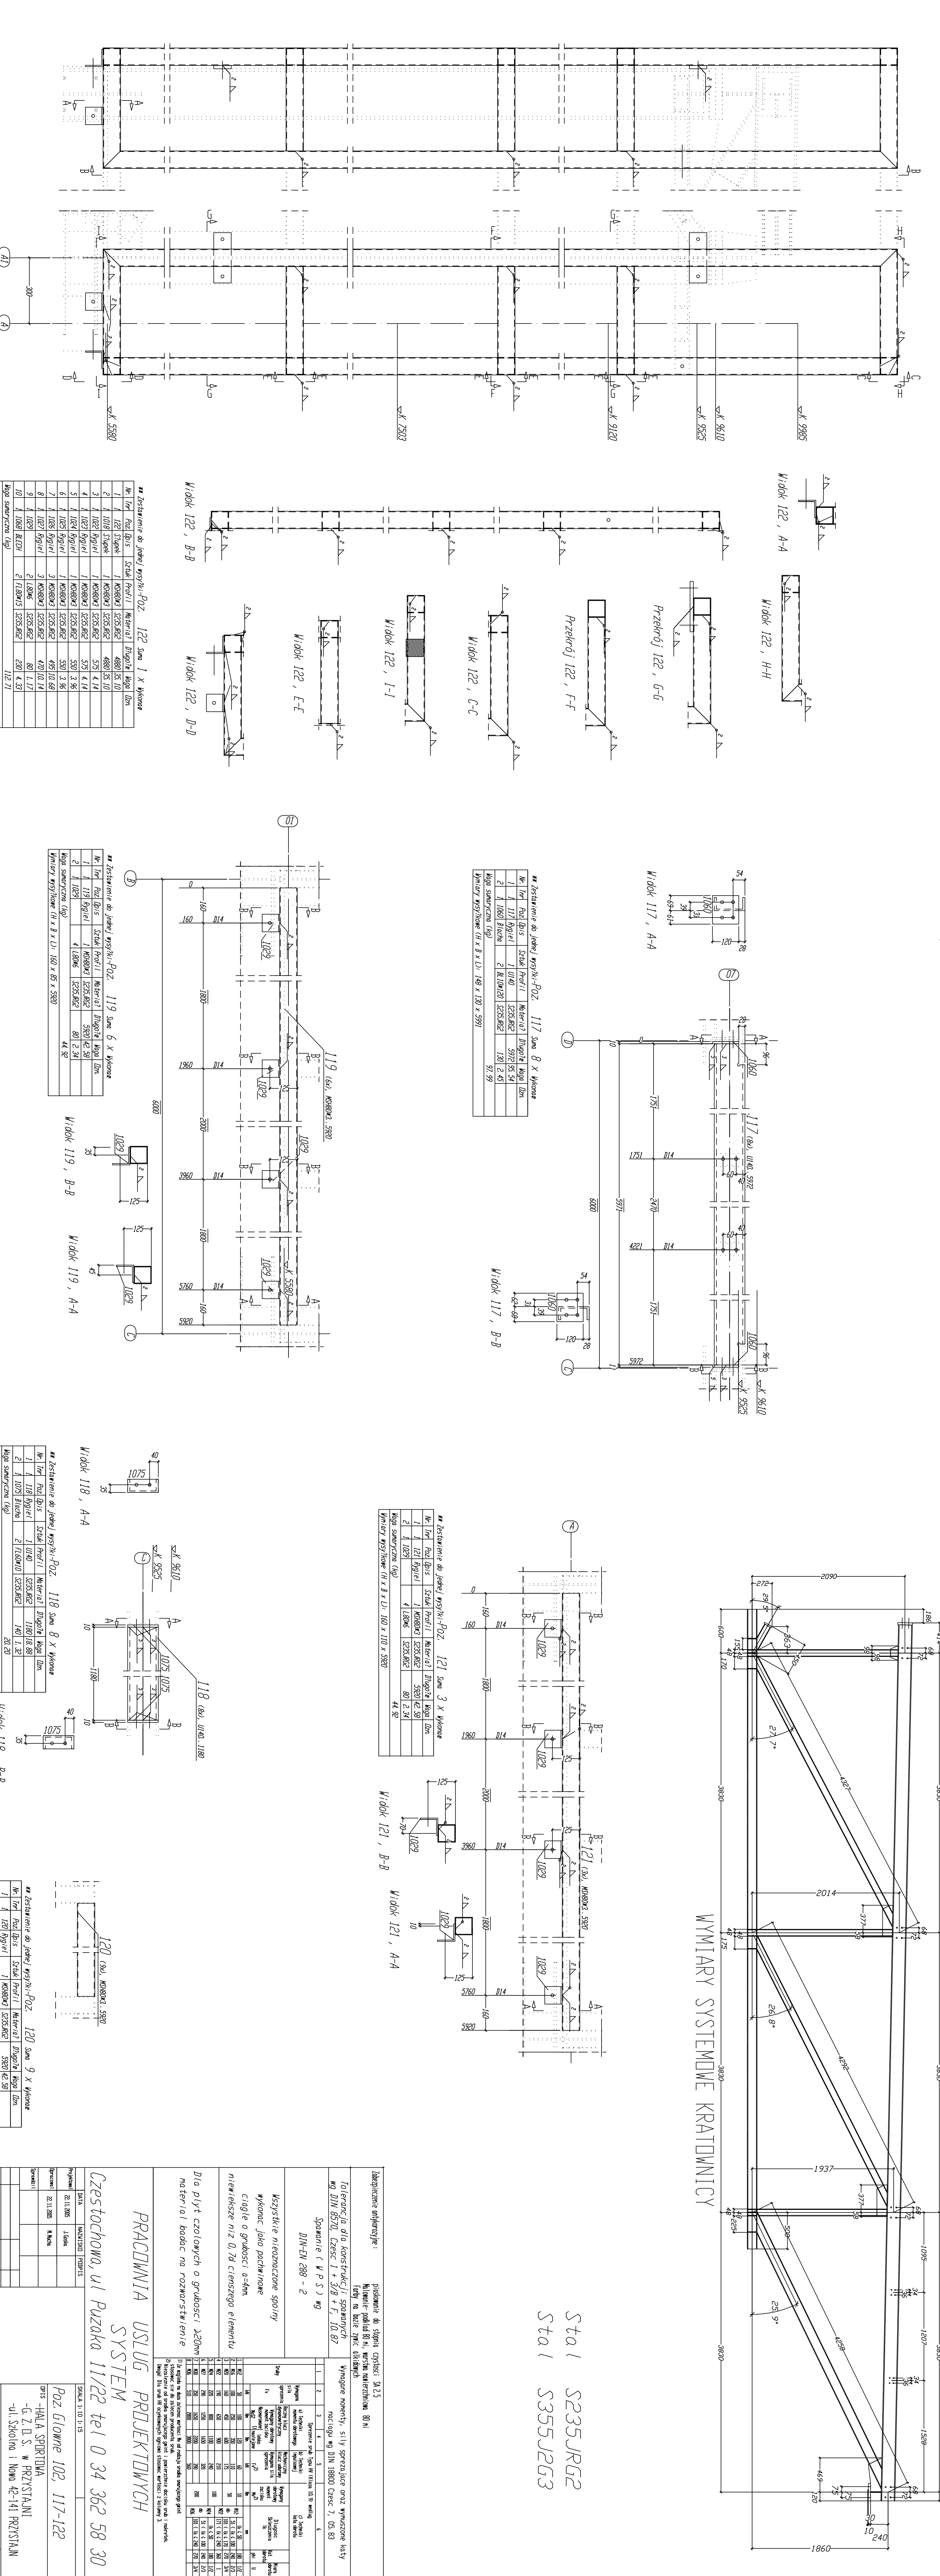

**WYMIARY SYSTEMÓW KRATOWNICY**

Stal S235JRG2  
Stal S355J2G3

**PRACOWNIA USŁUG PROJEKTYWNYCH**

**SYSTEM**

Częstochowa, ul. Pułzka 11/22 tel. 0 34 362 58 30

Poz. Główny 102, 117-122


102