








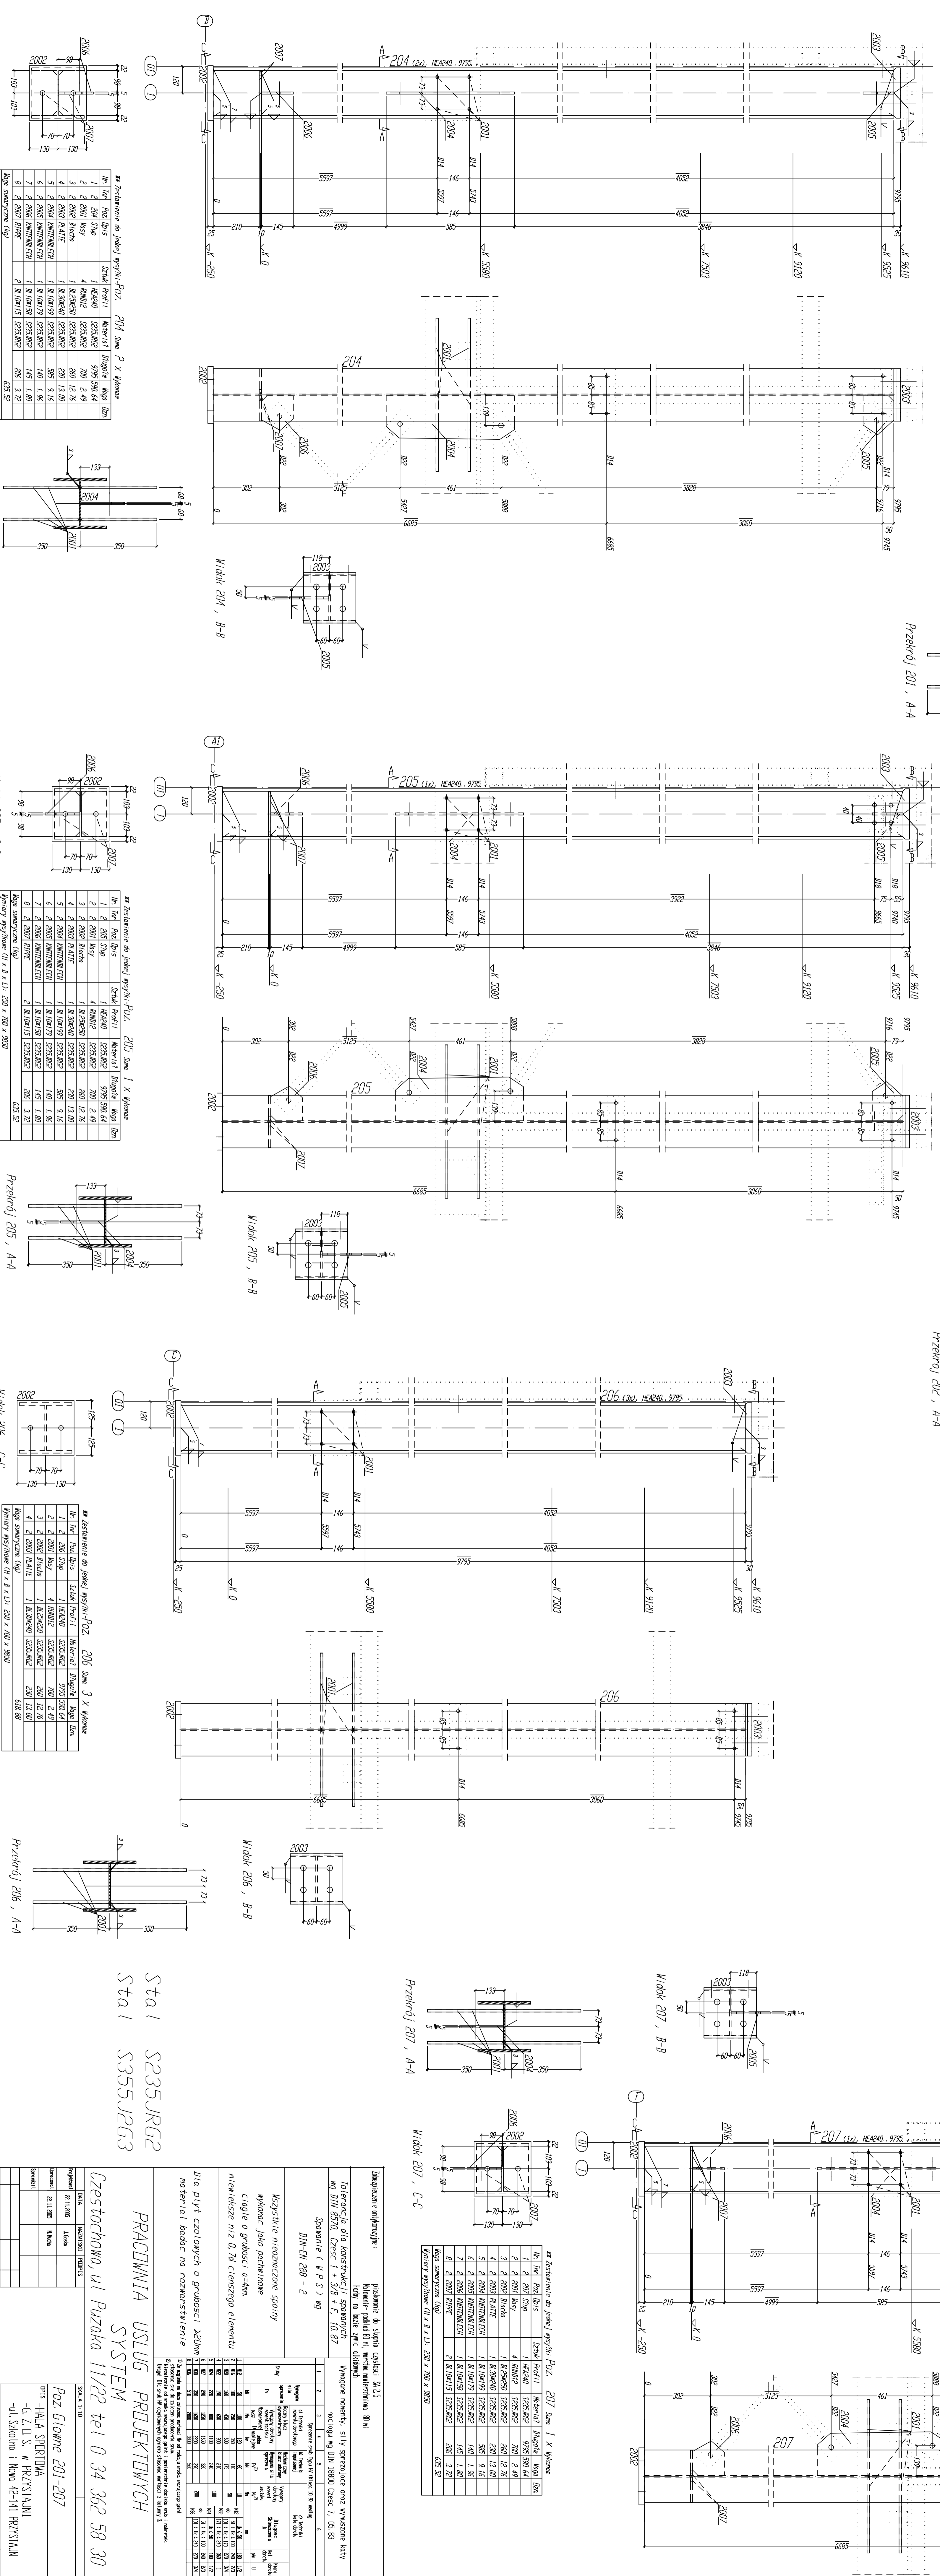









Stal S235JR G2

PRACOWNIA USŁUG PROJEKTOWYCH

SYSTEM


Poz. Główny 201-207

201